

8

7

6

5

4

3

2

1

GENERAL NOTES

1. THIS DRAWING WAS DEVELOPED FOR ACCOMPLISHMENT OF SHIPALT AGF 5081 INCR 4, BASED ON A SHIPCHECK OF THE USS LASALLE AGF 3. AN APPLICABILITY SHIPCHECK IS REQUIRED PRIOR TO ITS USE ON OTHER SHIPS.

2. THIS DRAWING IS BASED UPON THE REQUIREMENTS OF NAVSEA S9AAO-AB-G05-010 OF 31 AUGUST 2000, WHOSE PROVISIONS SHALL PREVAIL IN AREAS WHERE THIS DRAWING IS SILENT.

3. EXCEPT WHERE OTHERWISE NOTED OR APPROVED BY NAVSEA, THE EFFECTIVE DATE OF FEDERAL OR MILITARY SPECIFICATIONS, PUBLICATIONS AND STANDARD TYPE DRAWINGS AND REVISIONS AND CHANGES THERETO SHALL BE THE EFFECTIVE DATE OF (NAVSEA S9AAO-AB-G05-010). LATER SPECIFICATION REVISIONS MAY BE USED PROVIDED THAT THEY MEET THE INTENT AND INTERFACE REQUIREMENTS OF THE SPECIFICATION INVOKED FOR THE SPECIFIC AVAILABILITY.

4. THE PURPOSE OF THIS DRAWING IS TO RENOVATE THE CPO GALLEY 1-47-0-Q.

5. ALL FABRICATION, WELDING, MECHANICAL FASTENING AND INSPECTION SHALL BE ACCOMPLISHED IN ACCORDANCE WITH NSTM, NAVSEA S9086-CH-STM-010 CHAPTER 074.

6. ALL BURRS OR SHARP EDGES LIABLE TO INJURE PERSONNEL ARE TO BE REMOVED OR GROUND SMOOTH.

7. TEMPLATE ALL WORK FROM SHIP AND EQUIPMENT TO INSURE PROPER INSTALLATION.

8. MOUNTING HARDWARE NOT ORDERED ON THIS DRAWING SHALL BE SUPPLIED BY THE INSTALLING ACTIVITY AND SHALL INCLUDE SELF-LOCKING NUTS COMPLYING WITH NASM25027.

9. ALL EQUIPMENT TO BE SET LEVEL WITH BASELINE.

10. FOUNDATION MOUNTING SURFACES SHALL BE SET PARALLEL AND/OR PERPENDICULAR TO THE BASELINE OF THE SHIP UNLESS OTHERWISE NOTED.

11. ALL SURVEYED EQUIPMENT SHALL BE RETURNED TO THE NEAREST NAVAL PROPERTY ADMINISTRATOR FOR FINAL DISPOSITION.

12. FAYING SURFACES BETWEEN DISSIMILAR METALS SHALL BE TREATED IN ACCORDANCE WITH SECTION 7 OF NAVSEA S9086-VD-STM-000 CHAPTER 631 (LATEST REVISION).


13. PAINT ALL NEW STRUCTURE AND SUPPORTS, AND REPAINT ALL SURFACES DAMAGED BY WELDING AND REMOVAL OF EQUIPMENT IN ACCORDANCE WITH NAVSEA S9086-VD-STM-000 CHAPTER 631 (LATEST REVISION) AND REF NO 8.

14. DECK COVERING DAMAGED BY REMOVAL OR INSTALLATION OF EQUIPMENT IS TO BE REPLACED IN ACCORDANCE WITH NAVSEA S9086-VG-STM-000 CHAPTER 634 (LATEST REVISION) AND IN ACCORDANCE WITH REF NO 8.

15. SUB-BASES, HOLD DOWNS AND MOUNTING CLIPS, COMPLETE WITH HARDWARE WILL BE PROVIDED BY THE INSTALLING ACTIVITY IN ACCORDANCE WITH REF NO 2 FOR ALL NEW AND RELOCATED EQUIPMENT.

16. EQUIPMENT LOCATIONS SHOWN MAY BE MODIFIED SLIGHTLY IF NECESSARY FOR CLEARANCE.

17. ALL NEW EQUIPMENT SHALL BE TESTED AND INSPECTED AFTER INSTALLATION TO INSURE THAT IT HAS BEEN PROPERLY INSTALLED AND IS IN GOOD OPERATING CONDITION.

18.  INDICATES EQUIPMENT TO BE INSTALLED WITH A HULL FOUNDATION IN ACCORDANCE WITH SHEETS 5 & 6.

19. ALL EQUIPMENT WILL BE INSPECTED AND TESTED AFTER INSTALLATION. TESTS WILL DEMONSTRATE SATISFACTORY WORKMANSHIP, ADEQUATE STRENGTH, TIGHTNESS, RIGIDITY AND SUITABILITY FOR THE PURPOSE INTENDED.

20. REUSE EXISTING MOUNTING CLIPS, SUB-BASES AND/OR HARDWARE ON RELOCATED ITEMS, IF PRACTICABLE. OTHERWISE, THE INSTALLING ACTIVITY WILL PROVIDE NEW MOUNTING CLIPS, SUB-BASES AND/OR HARDWARE AS REQUIRED.

21. SIZES AND CHARACTERISTICS OF EQUIPMENT USED ON THIS DRAWING ARE BASED ON PRODUCTS OF A SPECIFIC MANUFACTURER AS NOTED HEREIN. IF THE SPECIFIC MANUFACTURER'S ITEM INDICATED IS NOT PROCURED, THE INSTALLING ACTIVITY IS RESPONSIBLE FOR RESOLVING ANY CONFLICTS RESULTING FROM THE PURCHASE OF DIFFERENT EQUIPMENT.

22. VERMIN-PROOF ALL INACCESSIBLE POCKETS AND VOIDS IN ACCORDANCE WITH SECTION 640H OF NAVSEA S9AAO-AB-G05-010.

23. FRAME SPACING IS 24" THROUGHOUT UNLESS OTHERWISE INDICATED.

24. EQUIPMENT AND/OR STRUCTURE DENOTED BY (N) IS NEW, BY (R) IS RELOCATED, AND BY (E) IS EXISTING.

25. MAIN DECK HAS CAMBER AND SHEER.

26. MATERIAL AMOUNTS AND WEIGHT TOTALS SHOWN IN THE LIST OF MATERIAL OF THIS DRAWING INCLUDE WASTE WHICH IS NOT INCLUDED IN THE WEIGHT AND MOMENT TOTALS.

27. STOCK NUMBERS SHOWN IN THE LIST OF MATERIAL ARE FOR OPTIONAL USE WITHIN THE FEDERAL STOCK SYSTEM.

28. THE ORIGIN OF A VIEW IS INDICATED BY A ZONE NUMBER AND LETTER IN THE PARENTHESIS BELOW THAT VIEW.

LIST OF MATERIAL (QUANTITY FOR ONE SHIP)

ITEM NO.	QTY	DESCRIPTION	LAST NO. USED	SIZE	MTL SPEC	MTL REQ	NSN OR MFGR PT NO.	SCE	APL NO.	UNIT	REMARKS
1	1	STEAM JACKETED KETTLE ELECTRICALLY HEATED (40 QT)			ASTM F1603-95	CRES	7310-01-104-0929	CFM	430070075	175#	480V/60HZ/3PH SEE GEN NOTE 32
2	1	KETTLE STAND			COML	CRES		CFM		50#	SEE GEN NOTE 33
3	1	MARINE CONVECTION OVEN RANGE (TYPE I)			MIL-R-43954	CRES	7310-01-082-0032	CFM	430280117	350#	440V/60HZ/3PH SEE GEN NOTE 34
4	1	DEEP FAT FRYER (TYPE II)			S-K-695	CRES	7310-01-465-9914	CFM		138#	480V/60HZ/3PH SEE GEN NOTE 35
5	1	PORTABLE MICRO FLO OIL FILTER			MIL-F-2296	VARIOUS	7330-01-009-1450	CFM	433070001	110#	SEE GEN NOTE 36
6	1	COLD FOOD COUNTER (TYPE I)			MIL-C-43300	VARIOUS		CFM	322200090	615#	115V/60HZ/1PH SEE GEN NOTE 37
7	1	HOT FOOD COUNTER			COML	VARIOUS		CFM		635#	115V/60HZ/1PH SEE GEN NOTE 38
8	1	REFRIGERATOR/FREEZER MODULAR			MIL-R-21098	VARIOUS		CFM		715#	115V/60HZ/1PH SEE GEN NOTE 39
9	1	SANITIZING SINK HEATER			MIL-H-43895B	VARIOUS		CFM		30#	440V/3PH SEE GEN NOTE 40
10	1	UNDER COUNTER DISHWASHER (TYPE I)			ASTM F857-96	VARIOUS	7320-01-327-1527	CFM		300#	440V/60HZ/3PH SEE GEN NOTE 41
11	1	GARBAGE GRINDER WITH CONTROLLER			COML	VARIOUS		CFM		95#	440V/60HZ/3PH SEE GEN NOTE 42
12	1	PORTABLE FOOD MIXER			COML	VARIOUS		CFM		45#	115V/60HZ/1PH SEE GEN NOTE 43
13	1	SANITIZING BASKET			COML	CRES		CFM		8#	SEE GEN NOTE 44 (NOT SHOWN)
14	1	WALL CABINET W/SLIDING DOORS 36" W X 15"D X 28"H			COML	CRES		CFM		130#	SEE GEN NOTE 45
15	1	DRESSER W/SHELVING UNDER			VARIOUS	CRES		CFM		95#	SEE DETAIL "27-E"
16	1	DRESSER W/SHELVING, SINKS & DRAWERS			VARIOUS	CRES		CFM		120#	SEE DETAIL "26-A"
17	1	DRESSER W/SHELVING & DRAWERS			VARIOUS	CRES		CFM		475#	SEE DETAIL "26-E"
18	1	26" X 66" SQ CORNER DOOR IN HALVES (9" SILL)(LH)			MIL-F-902	AL/ALY		CFM		72#	(TYPE K) FAB & INSTALL IAW REF NO 4
19	1	PAPER TOWEL DISP			COML	CRES		CFM		5#	SEE GEN NOTE 46
20	1	HAND SOAP DISP			COML	CRES		CFM		5#	SEE GEN NOTE 47
21	8 L/F	1/2" DIA ROUND ROD			ASTM A240	CRES		CFM		688#	SIM SECT "B-A" OF REF NO 3
22	8 L/F	1/8" SHEET 5 1/2"H			ASTM A240	CRES		CFM		50#	SIM SECT "B-A" OF REF NO 3
23	15 S/F	12 GA SHEET			ASTM A240	CRES		CFM		44#	SIM SECT "B-A" OF REF NO 3
24	AS REQD	SHIM 6" DIA X 12GA SHT			ASTM A240	CRES		CFM		44#	SIM SECT "B-A" OF REF NO 3
25	20 L/F	1 1/2" X 1 1/2" X 3/16" ANGLE			ABS GRA	OSS		CFM		18#	SEE DET "24-E"
26	16	3/8" HEX HD BOLT 16UNC-2A LG=1"			MIL-DTL-1222	CRES		CFM		-	SEE DET "24-E"
27	16	3/8" HEX NUT SELF LKG 16UNC-2B			NASM 25027	CRES		CFM		-	SEE DET "24-E"
28	32	3/8" FLAT WASHER			ANSI B18.2.1	CRES		CFM		-	SEE DET "24-E"

LIST OF MATERIAL CONTINUED ON SHEET NO. 6

29. REMOVE AND REPLACE INSULATION IN WAY OF NEW WORK IN ACCORDANCE WITH SECTION 635 OF THE GENERAL SPECIFICATIONS FOR OVERHAUL OF SURFACE SHIPS.

30. GRIND DECK, BULKHEADS, AND OVERHEAD SMOOTH WHERE REMOVALS WERE ACCOMPLISHED.

31. ITEMS REFERRING TO THIS NOTE SHALL BE REINSTALLED USING EXISTING METHOD OF INSTALLATION.

32. STEAM JACKETED KETTLE ITEM NO 1 SHALL BE SIMILAR OR EQUAL TO GROEN MODEL TDB/40 TILTING WITH THE FOLLOWING: BASKET INSERT, WATER FILL FAUCET, LIFT OFF COVER, 316 STAINLESS STEEL INTERIOR AND KETTLE BRUSH KIT, AND IS AVAILABLE FROM GROEN, 1055 MENDELL DAVIS DRIVE, JACKSON MS, 39272-9981 PH:(800) 676-9040.

33. KETTLE STAND ITEM NO 2 SHALL BE SIMILAR OR EQUAL TO GROEN MODEL TS/9-2 (STAND ONLY) WITH HEAVY DUTY FLANGED FEET FOR MOUNTING TO STEEL DECK, AND IS AVAILABLE FROM GROEN. (SEE NOTE 32 FOR ADDRESS).

34. MARINE CONVECTION OVEN RANGE ITEM NO 3 SHALL BE SIMILAR OR EQUAL TO LANG MODEL RF21SM-D AND IS AVAILABLE FROM LANG MFG CO, 6500 MERRILL CREEK PARKWAY, EVERETT WA, 98203. PH:(800) 882-6368.

35. DEEP FAT FRYER ITEM NO 4 SHALL BE SIMILAR OR EQUAL TO LANG MODEL USN-50 WITH OPTIONAL QUICK DISCONNECT DRAIN PIPE AND SMOOTHER COVER AND IS AVAILABLE FROM LANG MFG CO. (SEE NOTE 34 FOR ADDRESS).

36. PORTABLE MICRO FLO OIL FILTER ITEM NO 5 SHALL BE SIMILAR OR EQUAL TO DEAN MODEL MF90AU/80# AND IS AVAILABLE FROM DEAN 14501 SOUTH BROADWAY, GARDENA, CA. 90248. PH:(310)353-5000.

37. COLD FOOD COUNTER ITEM NO 6 SHALL BE SIMILAR OR EQUAL TO COSPOLICH MODEL NO CFC3T-2M-SN-MLR WITH THE FOLLOWING OPTIONS: COLLAPSIBLE TRAY RAIL, SNEEZE SHIELD, WITH SINGLE SIDED ACCESS TO BE LOCATED ON THE SAME SIDE AS THE TRAY RAIL AND SNEEZE SHIELD, COLDWELL DRAIN AND EVAPORATOR PAN DRAIN TO DRAIN INTO ONE MANIFOLD AND IS AVAILABLE FROM: COSPOLICH REFRIGERATOR CO. P.O. BOX 1206 DESTREHAN, LA. 70047.PH:(800)423-7761.

38. HOT FOOD COUNTER ITEM NO 7 SHALL BE SIMILAR OR EQUAL TO COSPOLICH MODEL NO HFC3T3D-2M-SN-MLR WITH THE FOLLOWING OPTIONS: 3 HOT FOOD WELLS, COLLAPSIBLE TRAY RAIL, 3 DOORS ON FRONT CABINET, (2) PLATE WELLS FOR 9" DIA PLATES, (1) BOWL WELL FOR 5" DIA BOWLS, (3) UTENSIL WELLS, (1) SNEEZE SHIELD, STAINLESS STEEL SHELVING, HEAVY DUTY STAINLESS STEEL ADJUST LEGS, HOT FOOD WELLS TO HAVE INDIVIDUAL VALVES WHICH DRAIN TO ONE MANIFOLD LOCATED ON THE RIGHT SIDE OF THE HOT FOOD COUNTER AND IS AVAILABLE FROM COSPOLICH REFRIGERATOR CO. P.O. BOX 1206, DESTREHAN, LA 70047.PH:(800)423-7761. POC EDDIE LUQUETTE.

GENERAL NOTES CONTINUED ON SHEET NO 4.

12 TYPE COMMISSARY SPACES TYPICAL DETAILS 611-2258583

11 AGF 3 CPO GALLEY UPGRADE 11-47-0-Q 611-2540921

10 AGF 3 MISC PP MODS CPO GAYLORD HD 509-7540901

9 AGF 3 MISC PP MODS CPO GALLEY 505-7540900

8 AGF 3 PNT DK COV CPO GALLEY UPGR 606-7540872

7 AGF 3 VENT MOD MN DK FR 47-52 501-7540866

6 AGF 3 LTC MOD INCOT CPO GALLEY UPG 303-7540862

5 AGF 3 PNR MOD INCOT CPO GALLEY UPG 302-7540861

4 STD DOORS JOINER METAL 804-5859320

3 TYPE MISC COMMISSARY DETAILS 612-4810852

2 TYPE SUBBASES & CLIPS METAL FURNITURE 53006-921770

1 AGF 3 CAPT WARDROOM & CPO GALLEYS ARRG & DETS 611-1773138

NO. HULL TITLE IDENT

DIMENSIONAL TOLERANCES UNLESS OTHERWISE SPECIFIED

MACHINED		GEOMETRIC (WHERE IND)	
DIM	DEC	SYN	GEOMETRY
UNDER 8	±1/	—	FLAT & STR
6 TO 24	±1/	—	PERPENDICULAR
OVER 24	±1/	—	PARALLELISM
DIM ARE IN INCHES	—	—	CONCENTRICITY
FILLETS & RADI TO BE	—	—	SYN IN ACCORDANCE WITH
TOL ON ANGLES ±	—	—	—

1 2 3 4 5 6

REVISION STATUS OF SHEETS

SHIP APPLICABILITY

CONTRACT NO. FROM NO.

PREPARED

CHECKED

ENGINEER

APPROVED

AUTHORITY:

SHIP REV

SHIPCHK BY

DT

DATE

PREPARED

CHECKED

ENGINEER

APPROVED

APPROVED BY NAVSEA

NOT REQUIRED

DEPARTMENT OF THE NAVY

NAVAL SEA SYSTEMS COMMAND

WASHINGTON, D.C. 20362-5101

S/A AGF-5081K AGF 3

EQUIPMENT FOR GALLEY

CPO GALLEY UPGRADE

1-47-0-Q

CPO GALLEY UPGRADE 11-47-0-Q

SIZE

CAGE CODE

WT GRP

NAVSEA DRAWING NO.

REV

F53711611

7540871

SCALE: NONE

SHEET 1 OF 6

DISTRIBUTION LIMITED TO DEPT. OF DEFENSE AND U.S. DOD CONTRACTORS; ADMINISTRATIVE OR OPERATIONAL USE. OTHER REQUESTS FOR THIS DOCUMENT SHALL BE REFERRED TO COMMANDER, NAVAL SEA SYSTEMS COMMAND (SEA 0982), WASHINGTON, D.C. 20362-5101.

THIS DRAWING HAS BEEN SHIPCHECKED AGAINST THE SHIP INDICATED IN NOTE 1 AND IS CORRECT AS BEING APPLICABLE.

PLANNING YARD DATE

THIS DRAWING HAS BEEN SHIPCHECKED AGAINST THE SHIP INDICATED IN NOTE 1 AND IS CORRECT AS BEING APPLICABLE.

PLANNING YARD DATE

WEIGHT CONTROL DATA


LEVERS IN FEET TO THE NEAREST TENTH OF A FOOT


USE SEPARATE LINES FOR EACH WT GRP. S/A, REV, WT INSTL, WT RMVL

W=INSTALL, R=REMOVE, X=LOAD ITEM INSTALLED, O=LOAD ITEM REMOVED

F=FORWARD, A=AFT, P=PORT, S=STBD, O=C




REV	SHIPALT	NUMBER	WT GRP	WT (LBS)	VCG REF BL	LCC REF BL	F OR A	TCG REF CL	P OR O	VAL BY
B	S/A	5081K	611							AP
A	S/A	5081K	611							PW
-	S/A	5081K	611	4148	I	58.51	152.32	F	0.01	P
-	S/A	5081K	611	2451	R	57.44	151.24	F	0.47	P

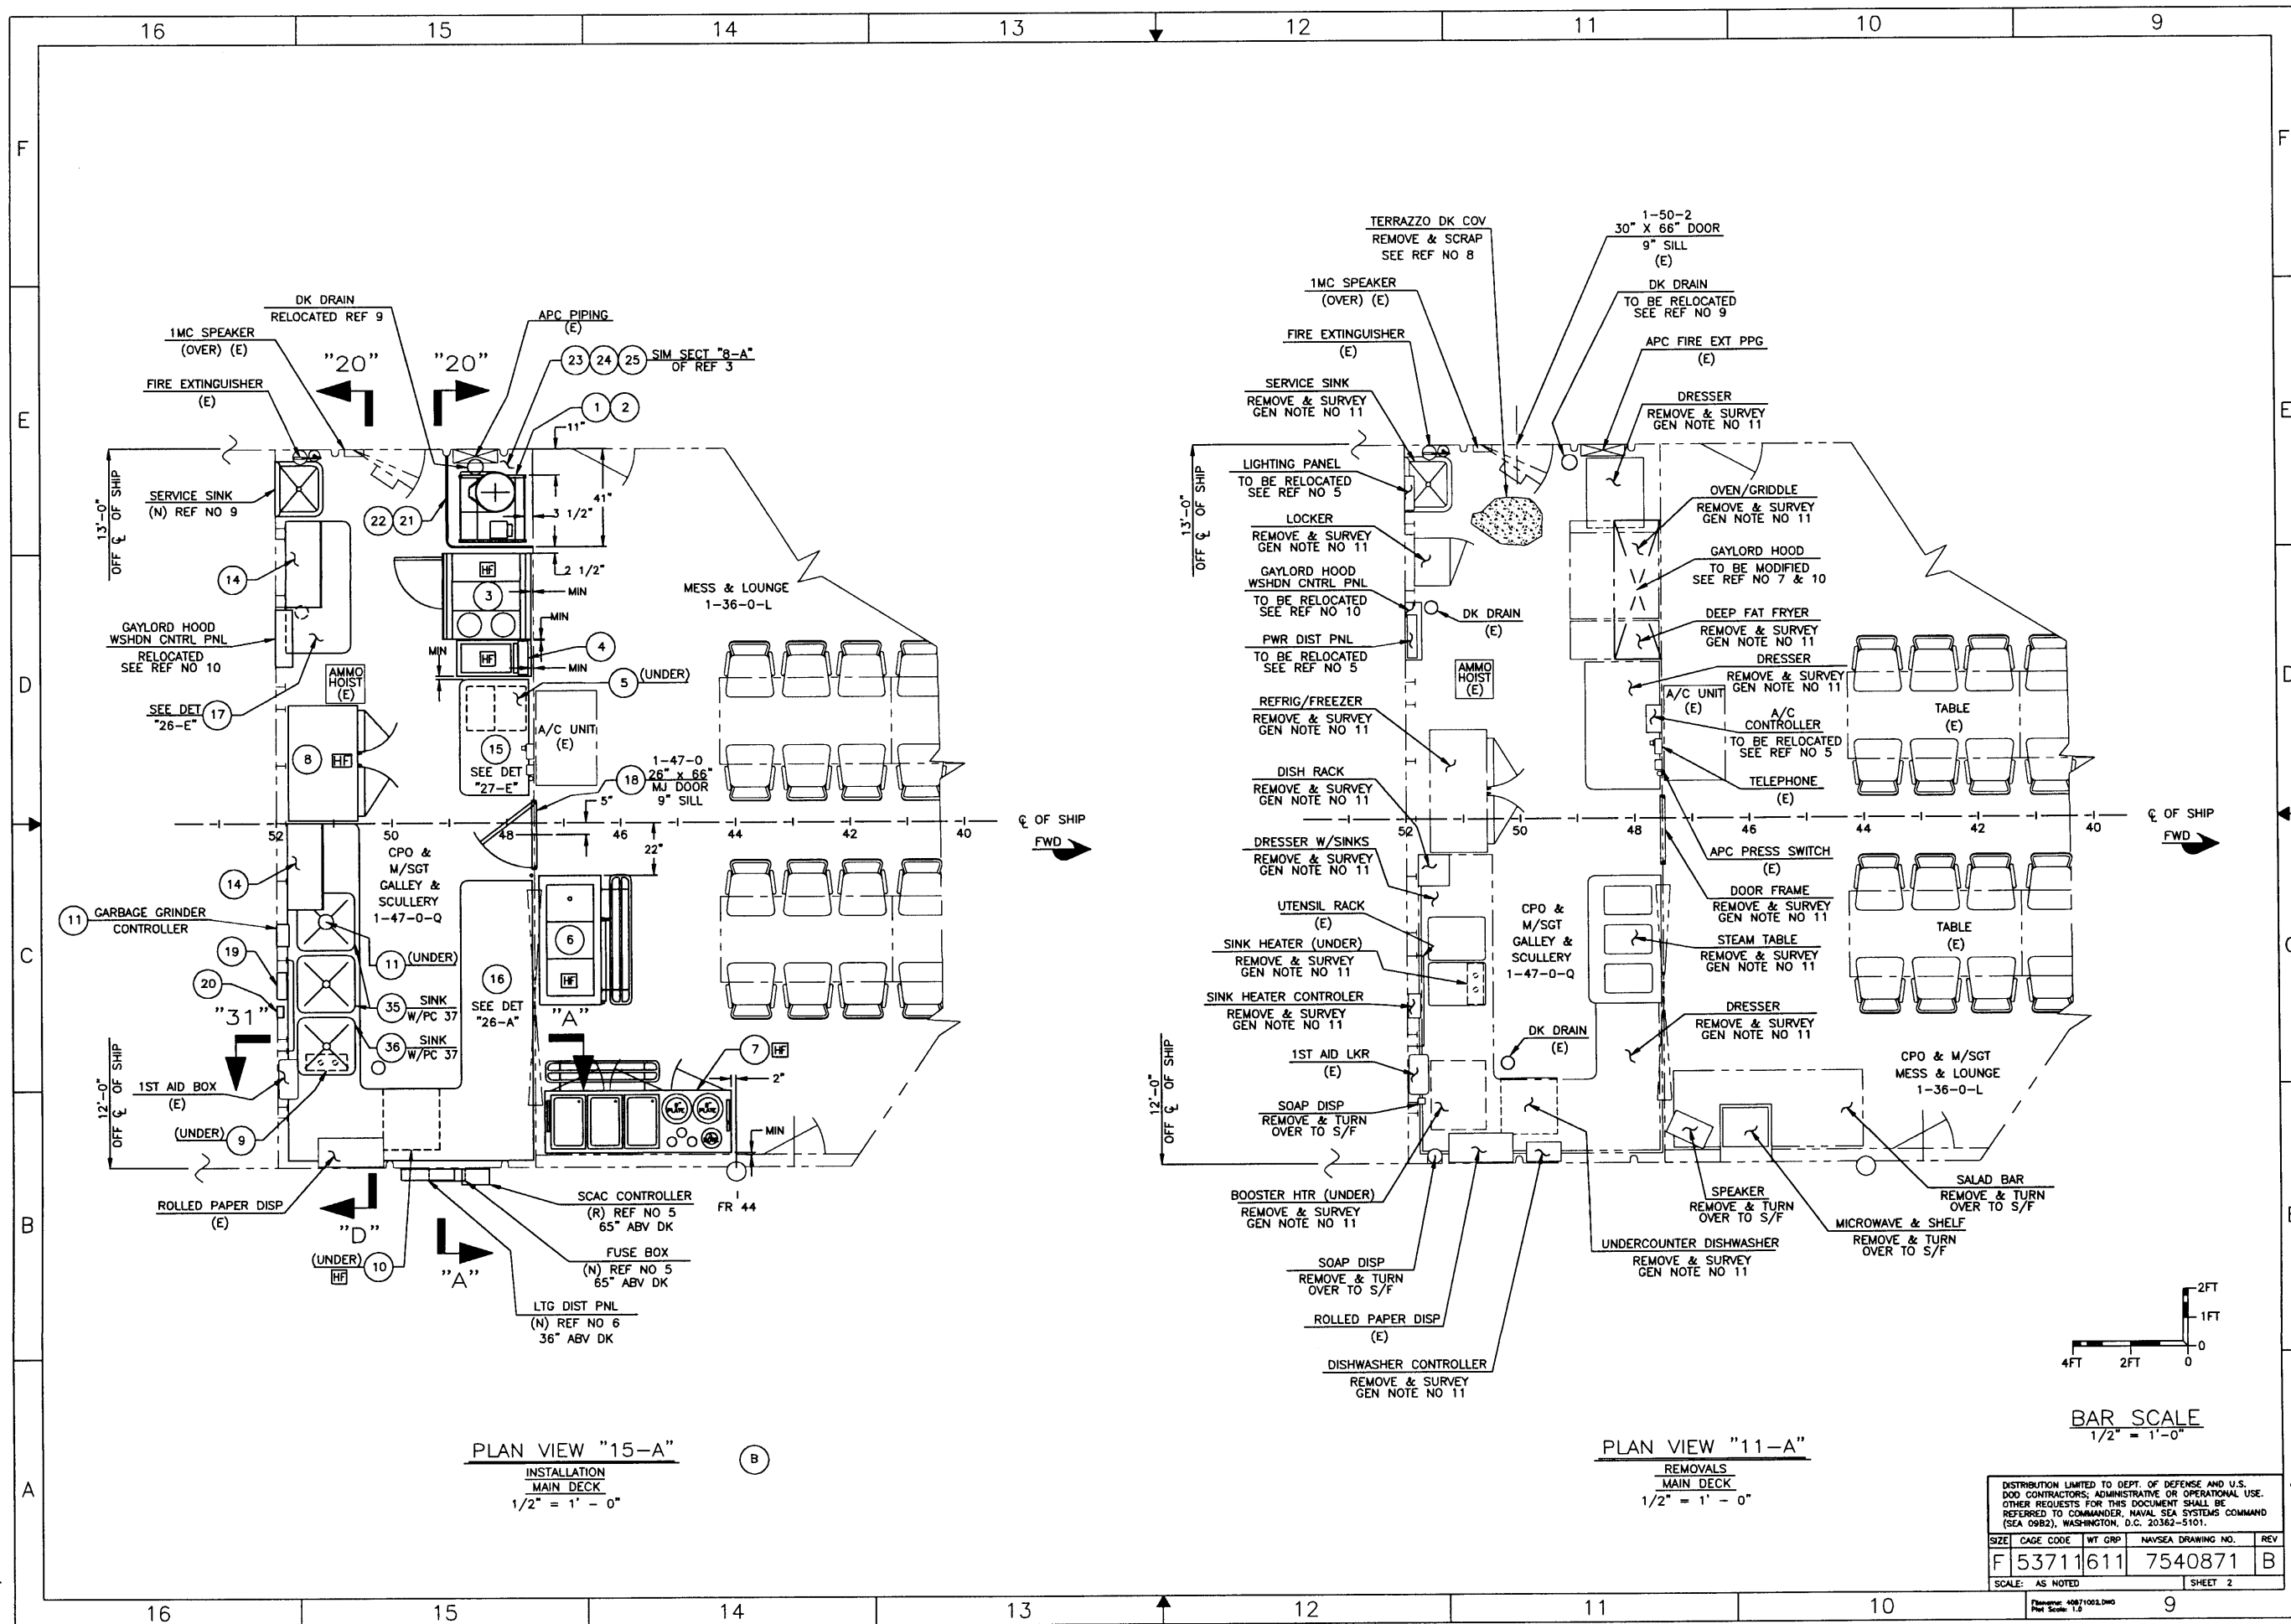


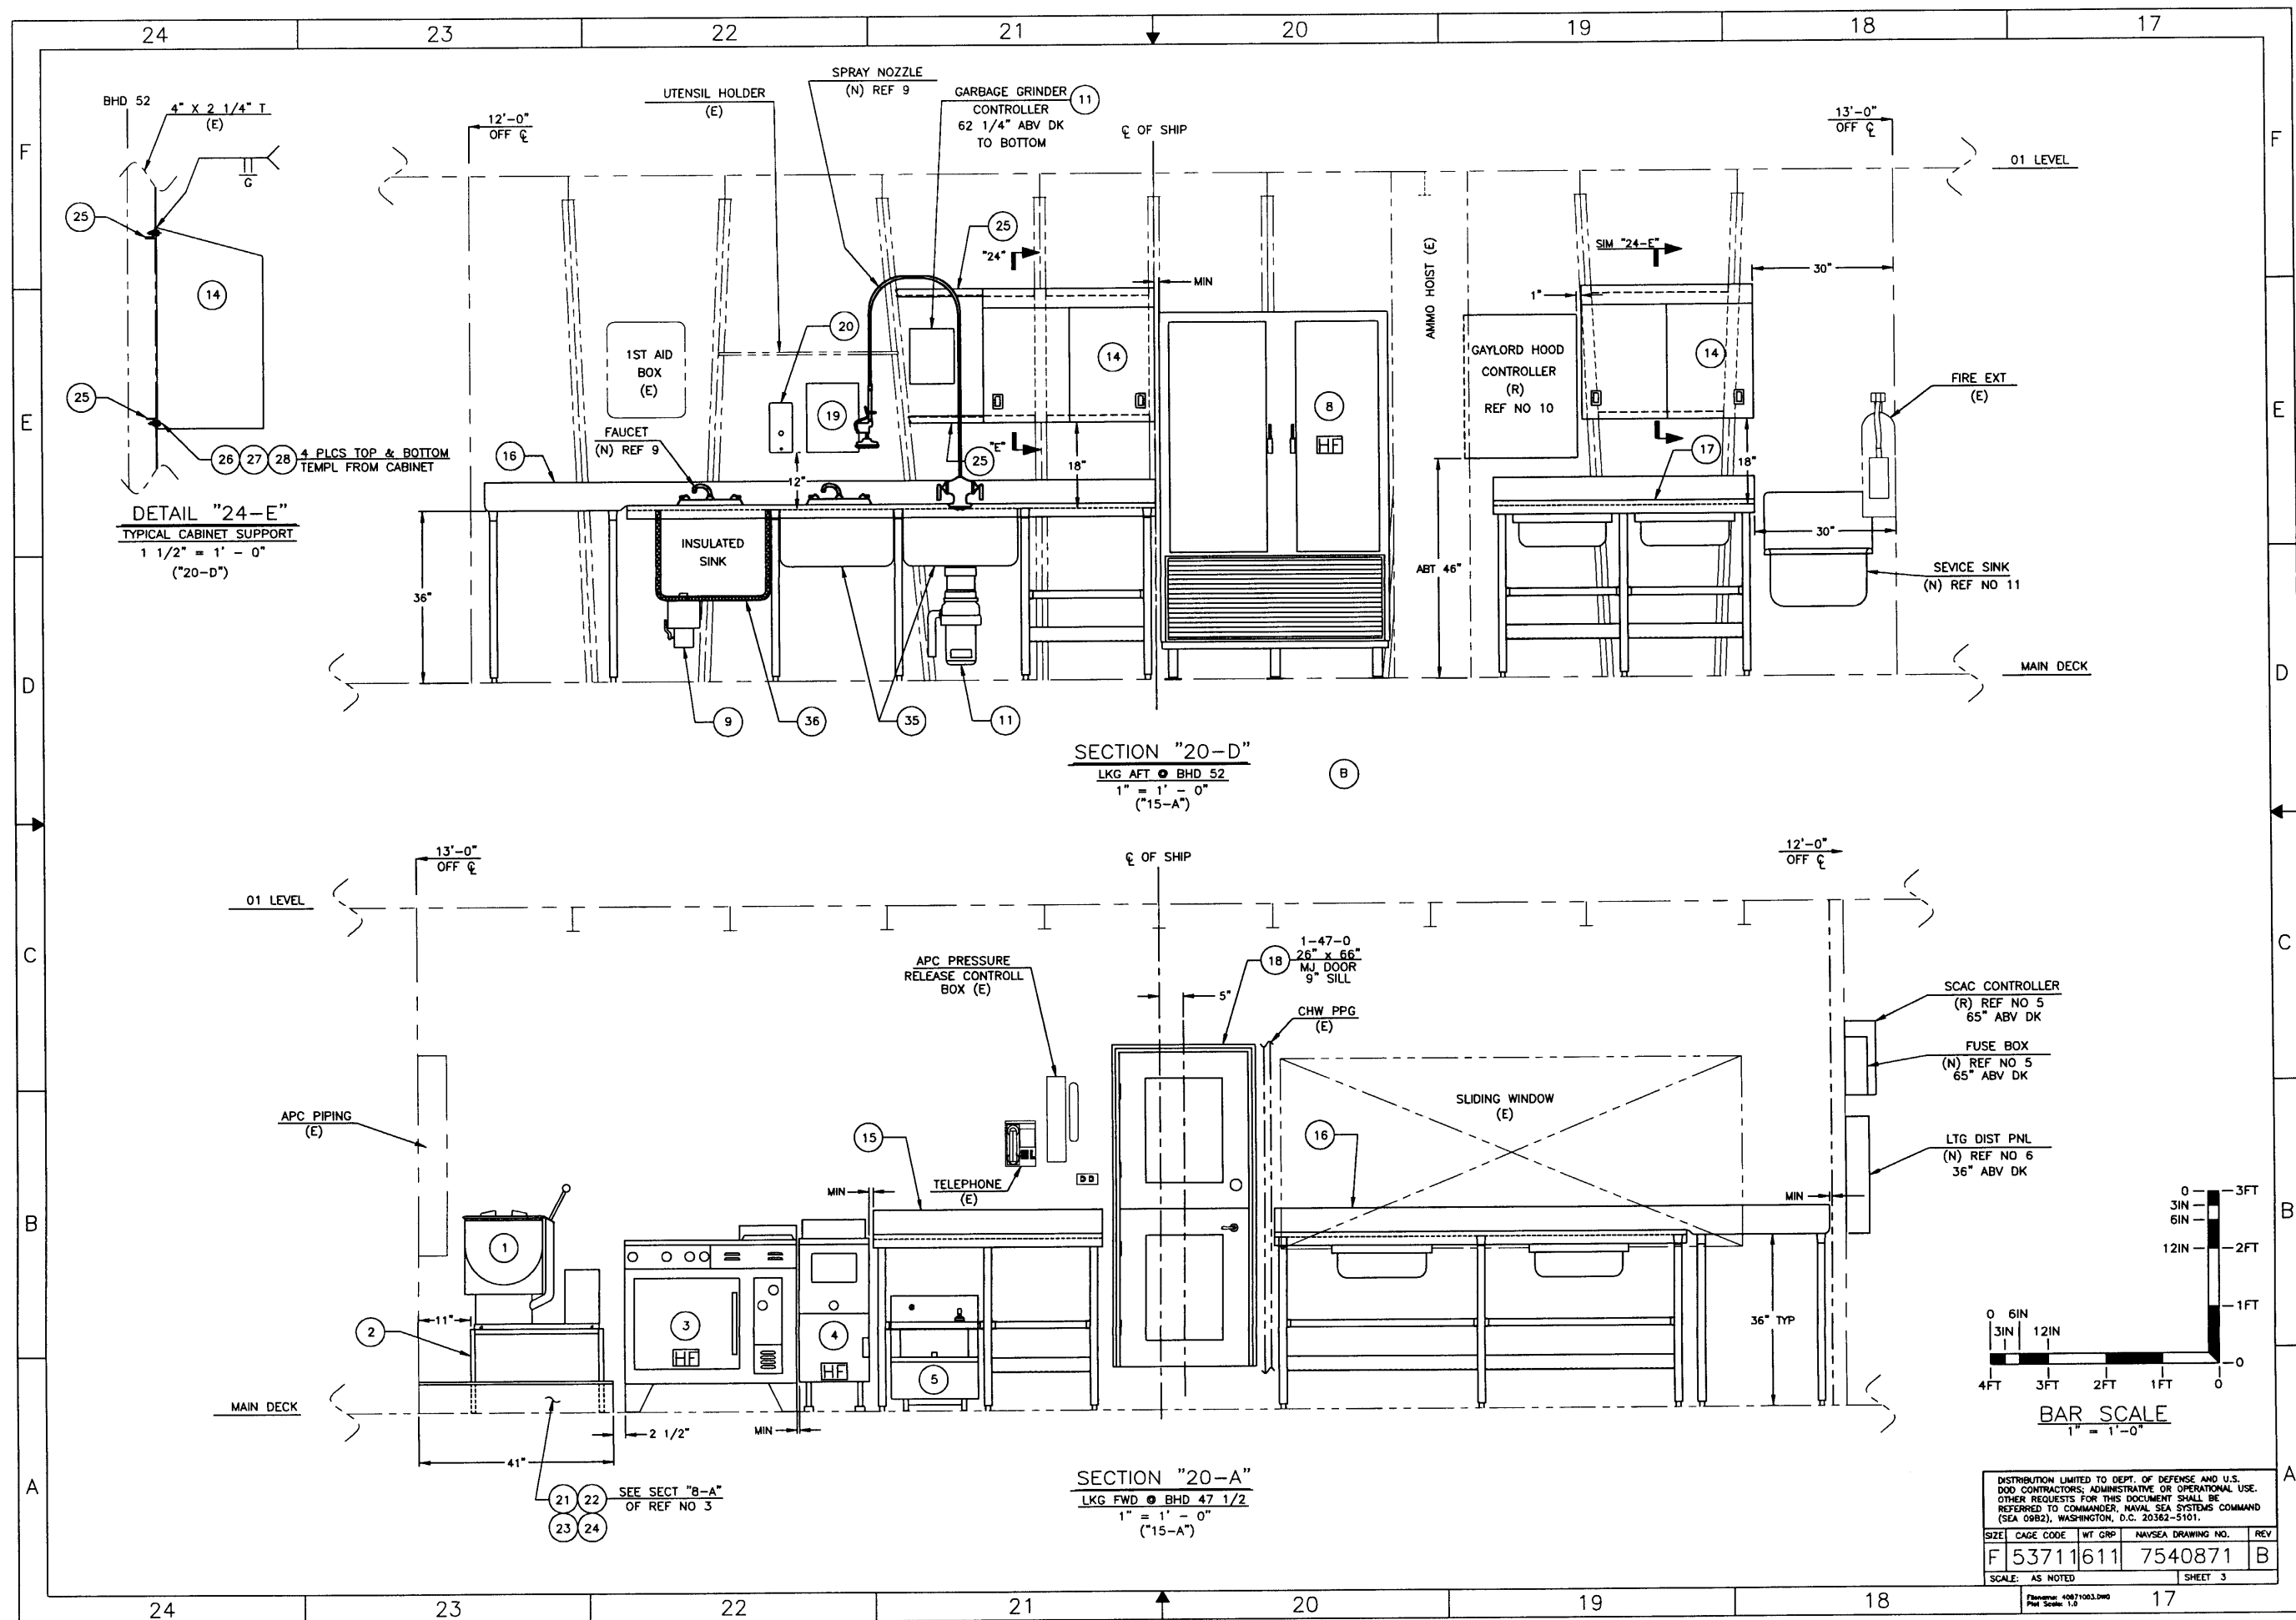


GENERAL NOTES CONT'D

39. REFRIGERATOR/FREEZER ITEM NO 8 SHALL BE SIMILAR OR EQUAL TO COSPOLICH MODEL R17F13-2M-SN-MLR WITH 6"-8" ADJUST LEGS AND IS AVAILABLE FROM COSPOLICH REFRIGERATOR CO. (SEE NOTE 37 FOR ADDRESS).
40. SANITIZING SINK HEATER ITEM NO 9 SHALL BE SIMILAR OR EQUAL TO HATCO MODEL 3CS(M)-9 AND IS AVAILABLE FROM HATCO CORP. 6355 28TH ST, MILWAUKEE WI. 53215. PH:(414)671-6350.
41. UNDERCOUNTER DISHWASHER ITEM NO 10 SHALL BE SIMILAR OR EQUAL TO BLAKELEE MODEL UC-21-NAVY, TYPE 1, WITH RINSE AND DETERGENT INJECTOR, (2) EXTRA DISHRACKS AND (2) EXTRA CUP/GLASS RACKS AND IS AVAILABLE FROM BLAKELEE 1844 SOUTH LARAMIE AVE, CHICAGO IL 60650. PH:(708)656-0660.
42. GARBAGE GRINDER W/ CONTROLLER, ITEM NO. 11, SHALL BE SIMILAR OR EQUAL TO AMERICAN DELPHI INC., MODEL 75AD AND SHALL CONSIST OF THE FOLLOWING:
PART NO 11-0107, MODEL 75AD, 3/4 HP DISPOSER (SEA OR FRESH WATER USE) 440V/3PH/850RPM, 6" OPENING, WITH A SECOND WATER INLET;
PART NO. 20-1085, STAINLESS STEEL SPLASHPROOF CONTROL PANEL;
PART NO. 10-1148, RESILIENT MOUNTING RING (RUBBER ADAPTER) WITH CONTIGUOUS SPLASH GASKET (BAFFLE) WITH TWO STAINLESS STEEL CLAMPS WITH STAINLESS STEEL WELD IN ADAPTER;
PART NO. 10-1230, MANUAL APPROVED BY NAVSEA;
AVAILABLE FROM AMERICAN DELPHI INC., WESTMINSTER, CA 92683, TEL (800) 854-6464, FAX (714) 897-5596.
43. FOOD MIXER, ITEM NO. 12, SHALL BE SIMILAR OR EQUAL TO HOBART MODEL N-50 WITH OPTIONAL ATTACHMENTS: STAINLESS STEEL MEAT CHOPPER, BOWL JACKET, DOUGH ARM AND ASTM STAINLESS STEEL BEATER, 115V/60HZ/1PH AND IS AVAILABLE FROM HOBART CORPORATION/SALES/SERVICE OFFICE, BOSTON, MA, TEL (781) 329-3340. (ADD ONE EXTRA 5QT STAINLESS STEEL BOWL).
44. SANITIZING BASKET, ITEM NO. 13, SHALL BE SIMILAR OR EQUAL TO AMP MODEL AMP-SB2424-18USN AND IS AVAILABLE FROM SOUTHEAST SHEET METAL CONTRACTORS, INC., P.O. BOX 4600, 14787 BUILD AMERICA DRIVE, WOODBRIDGE, VA 22191-4600, TEL (703) 491-6268, FAX (703) 491-9595.
45. WALL CABINET ITEM NO 14 SHALL BE SIMILAR OR EQUAL TO LOW TEMP MFG, MODEL NO WCSO-3W AND IS AVAILABLE FROM LOW TEMP MANUFACTURING 9192 TARA BLVD. P.O. BOX 795, JONEBORO GEORGIA, 30236. PH:(770)478-8803.
46. PAPER TOWEL DISPENSER ITEM NO 19 SHALL BE SIMILAR OR EQUAL TO A&J MODEL NO U180 AND IS AVAILABLE FROM A & J WASHROOM ACCESSORIES 319 TEMPLE HILL RD, P.O. BOX 4569, NEW WINDSOR, NY, 12553-0569. PH: (914)562-3332.
47. HAND SOAP DISPENSER ITEM NO 20 SHALL BE SIMILAR OR EQUAL TO A&J MODEL NO U126 AND IS AVAILABLE FROM A & J WASHROOM ACCESSORIES 319 TEMPLE HILL RD, P.O. BOX 4569, NEW WINDSOR, NY, 12553-0569. PH: (914)562-3332.
48. ALL FASTENER THREADS SHALL BE COATED WITH AMAEROBIC THREAD LOCKING COMPOUND, ITEM NO. 34.

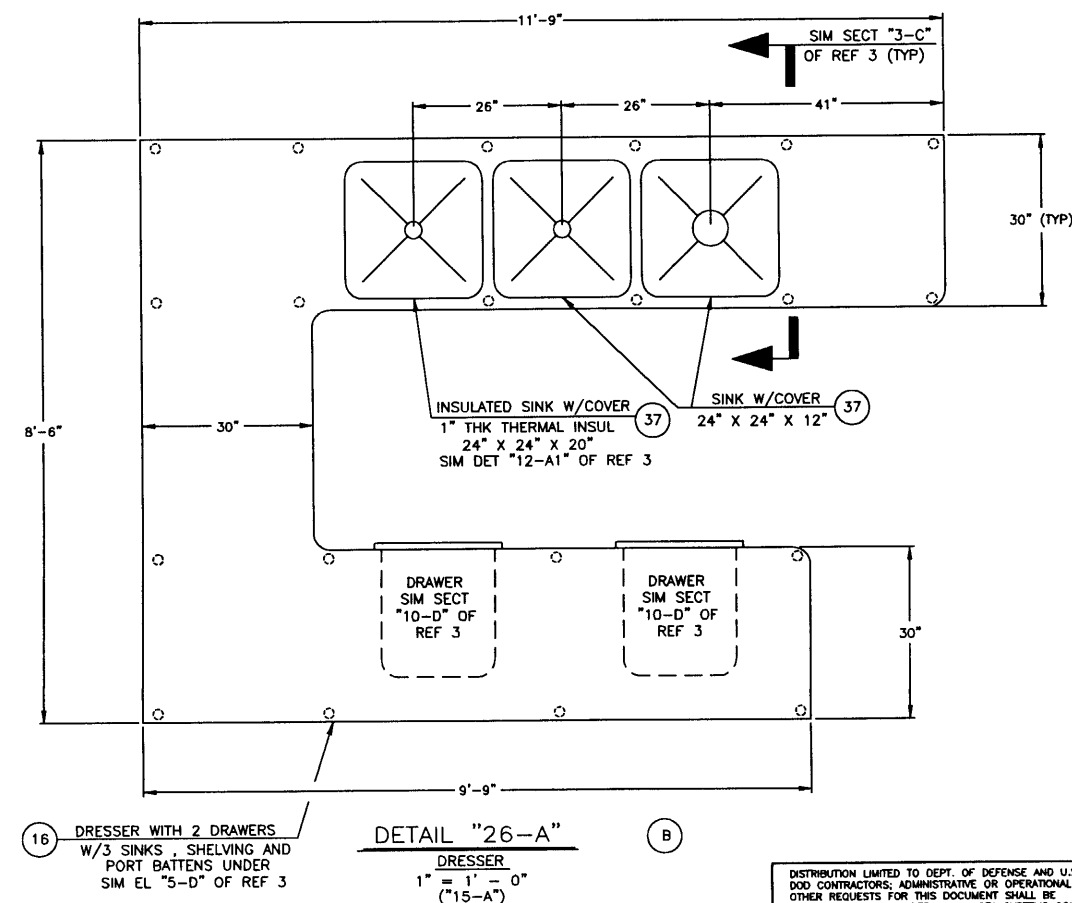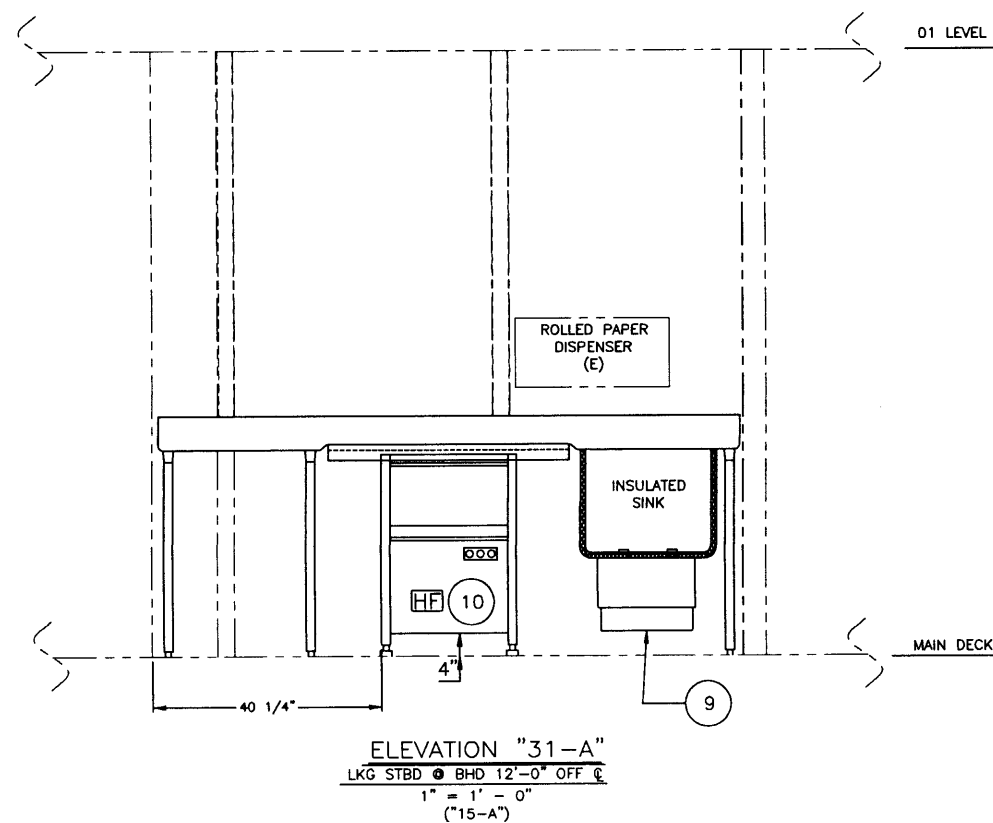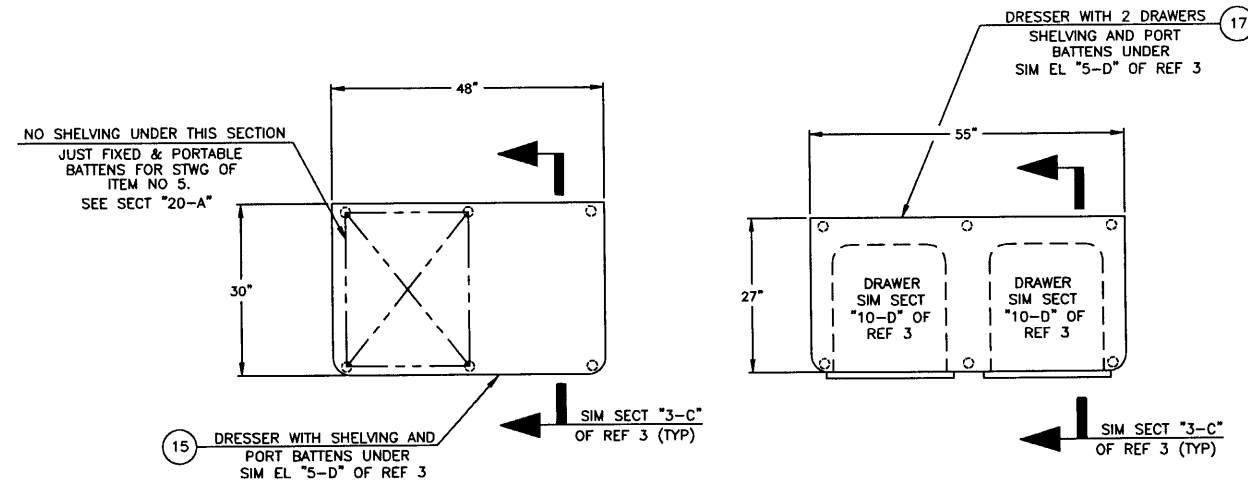


DISTRIBUTION LIMITED TO DEPT. OF DEFENSE AND U.S. DOD CONTRACTORS, ADMINISTRATIVE OR OPERATIONAL USE. OTHER REQUESTS FOR THIS DOCUMENT SHALL BE REFERRED TO COMMANDER, NAVAL SEA SYSTEMS COMMAND (SEA 09B2), WASHINGTON, D.C. 20362-5101.			
SIZE	CAGE CODE	WT GRP	NAVSEA DRAWING NO.
F	537111611		7540871
SCALE:	AS NOTED		SHEET 4

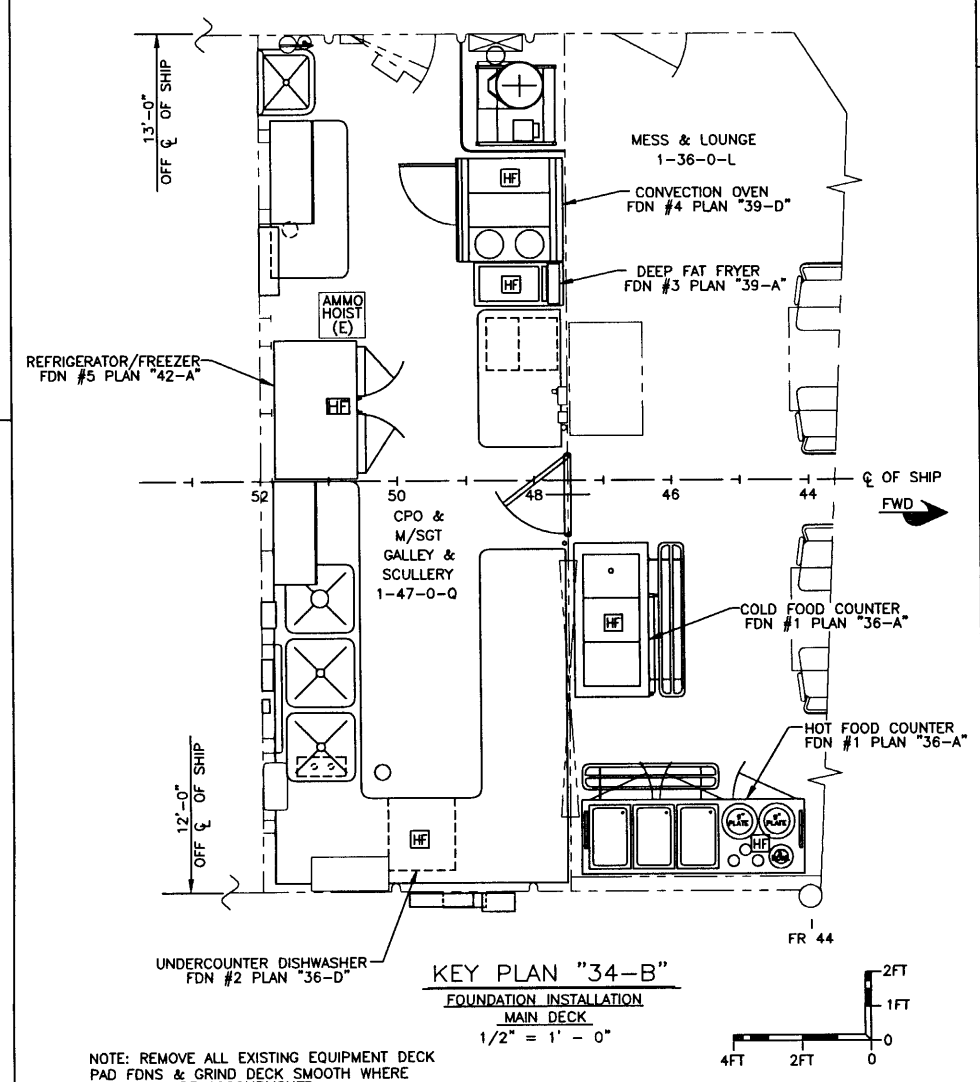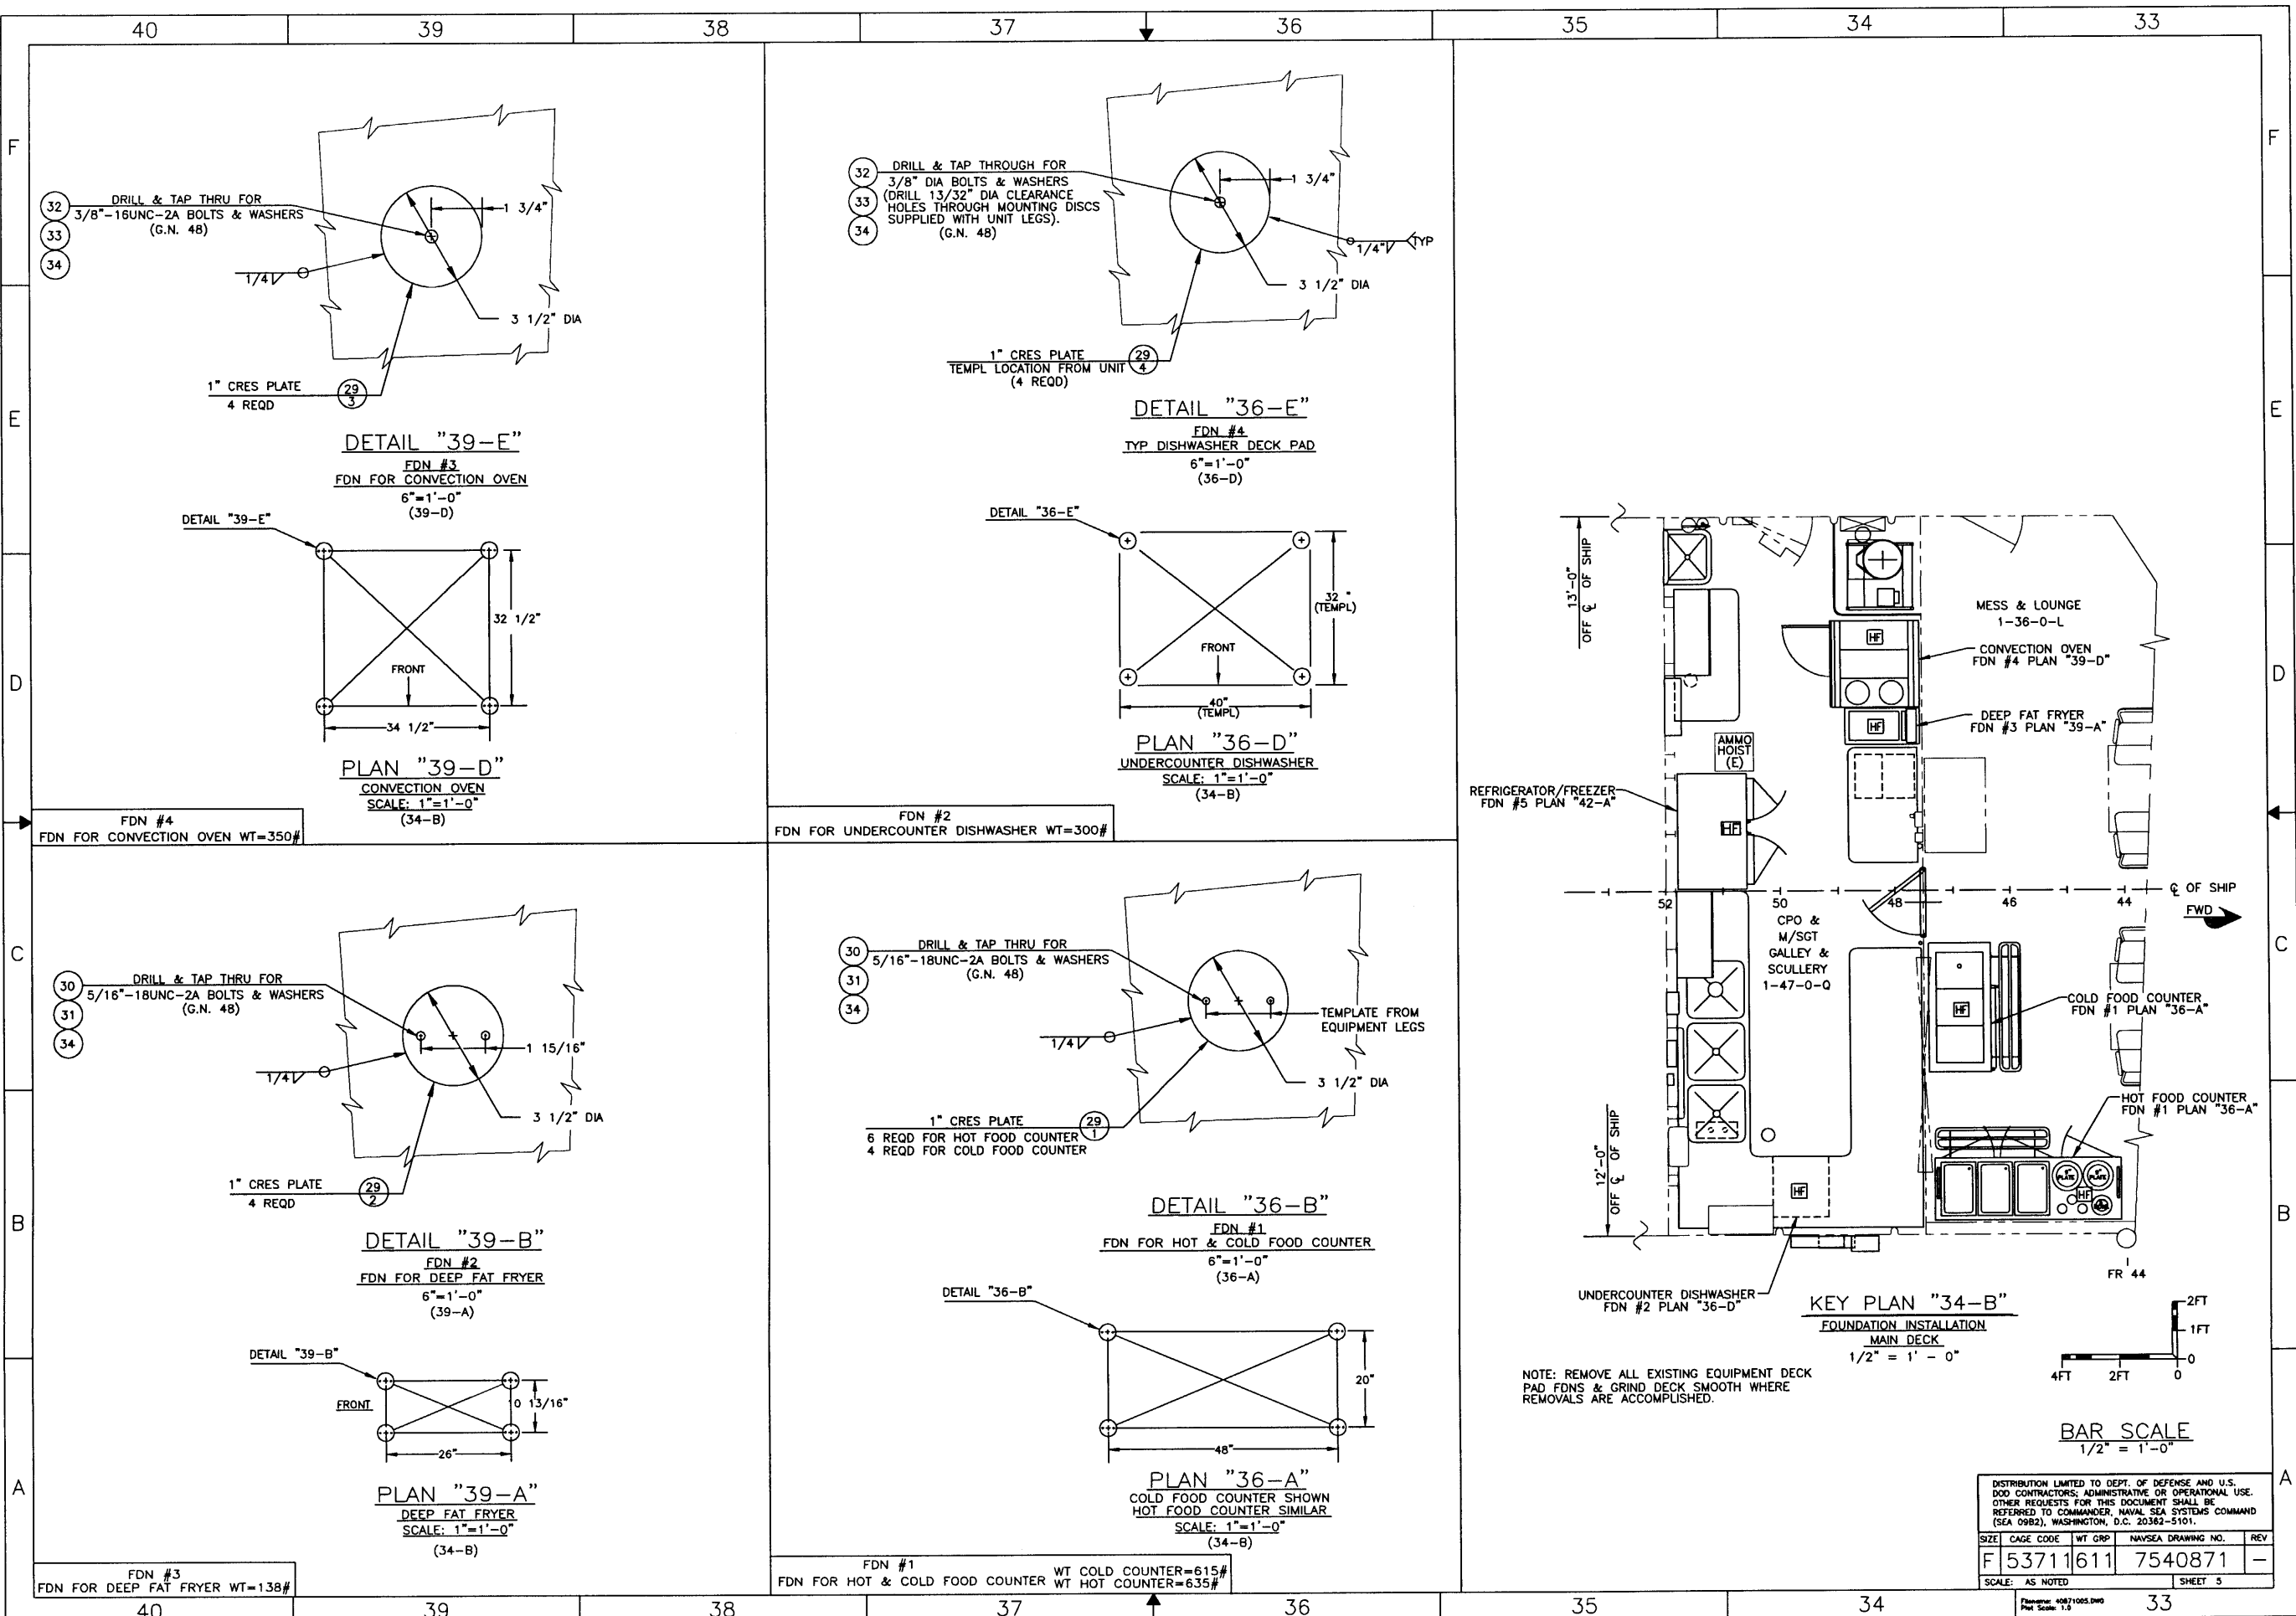


DISTRIBUTION LIMITED TO DEPT. OF DEFENSE AND U.S. DOD CONTRACTORS; ADMINISTRATIVE OR OPERATIONAL USE. OTHER REQUESTS FOR THIS DOCUMENT SHALL BE REFERRED TO COMMANDER, NAVAL SEA SYSTEMS COMMAND (SEA 0982), WASHINGTON, D.C. 20362-5101.			
SIZE	CAGE CODE	WT GRP	NAVSEA DRAWING NO.
F	53711	611	7540871
SCALE: AS NOTED		SHEET 5	

ITEM NO.	QTY	DESCRIPTION	LAST NO USED	SIZE REQD	MTL SPEC	MTL REQ	NSN OR MFGR PT NO.	SCE	APL NO.	UNIT WT	REMARKS
29	3 S/F	PLATE, 1" THK (STAINLESS STEEL)	5	—	ASTM A240	STL STL	—	CFM	—	42.3#S/F	TYPE 304
30	36	BOLT HEX HD, 5/16"-18UNC-2A	—	—	MIL-S-1222	CRES	—	CFM	—	—	SAE GR 5, LG TO SUN DRY TORQUE TO 17-FT-LBS
31	36	WASHER, FLAT, 5/16"	—	—	ANSI B18.22.1	CRES	—	CFM	—	—	SAE GR 5, LG TO SUN DRY TORQUE TO 31-FT-LBS
32	8	BOLT HEX HD, 3/8"-16UNC-2A	—	—	MIL-S-1222	CRES	—	CFM	—	—	SAE GR 5, LG TO SUN DRY TORQUE TO 31-FT-LBS
33	8	WASHER, FLAT 3/8"	—	—	ANSI B18.22.1	CRES	—	CFM	—	—	LOCKTITE THREADLOCKER 242 (BLUE) REMOVABLE GRADE OR EQUAL
34	AS REQD	ANAEROBIC THREAD LOCKING COMPOUND	—	—	ASTM-D5363	COML	—	CFM	—	—	SEE REF 12, DETAIL "6-B"
35	2	SINK, 24"X 24"X12" DEEP	—	—	—	CRES	—	CFM	—	—	SEE REF 12, DETAIL "5-B"
36	1	INSULATED SINK, 24"X 24"X20" DEEP	—	—	—	CRES	—	CFM	—	—	SEE REF 12, DETAIL "19-A"
37	3	SINK COVER, 24 3/4" X 24 3/4"	—	—	—	CRES	—	CFM	—	—	SEE REF 12, DETAIL "19-A"

LIST OF MATERIAL (CONTINUED FROM SHEET 1)

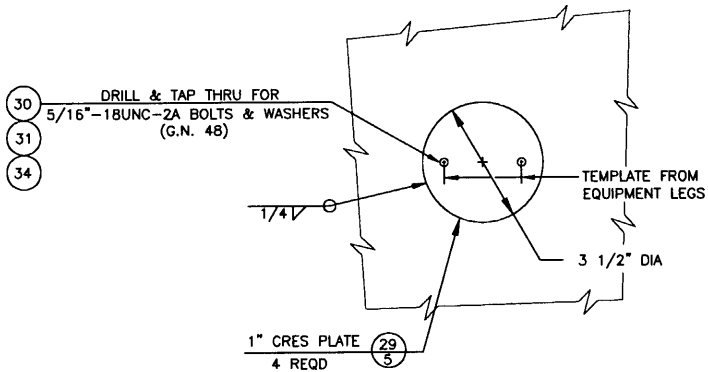

DETAIL "42-C"
FDN #5
FDN FOR REFRIGERATOR/FREEZER
6"=1'-0"
(42-B)

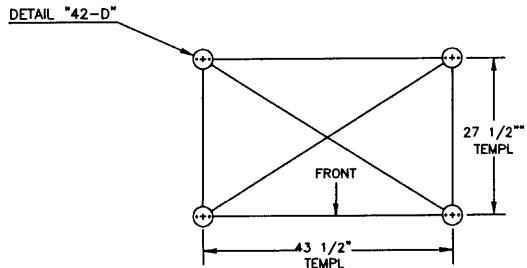

PLAN "42-A"
REFRIGERATOR/FREEZER
SCALE: 1"=1'-0"
(34-B)

DISTRIBUTION LIMITED TO DEPT. OF DEFENSE AND U.S. DOD CONTRACTORS; ADMINISTRATIVE OR OPERATIONAL USE. OTHER REQUESTS FOR THIS DOCUMENT SHALL BE REFERRED TO COMMANDER, NAVAL SEA SYSTEMS COMMAND (SEA 09B2), WASHINGTON, D.C. 20362-5101.			
SIZE	CAGE CODE	WT GRP	NAVSEA DRAWING NO.
F	53711	611	7540871
SCALE: AS NOTED	SHEET 6		

FDN #5
FDN FOR REFRIGERATOR/FREEZER WT=715#